
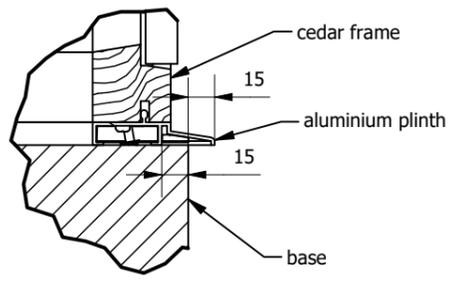
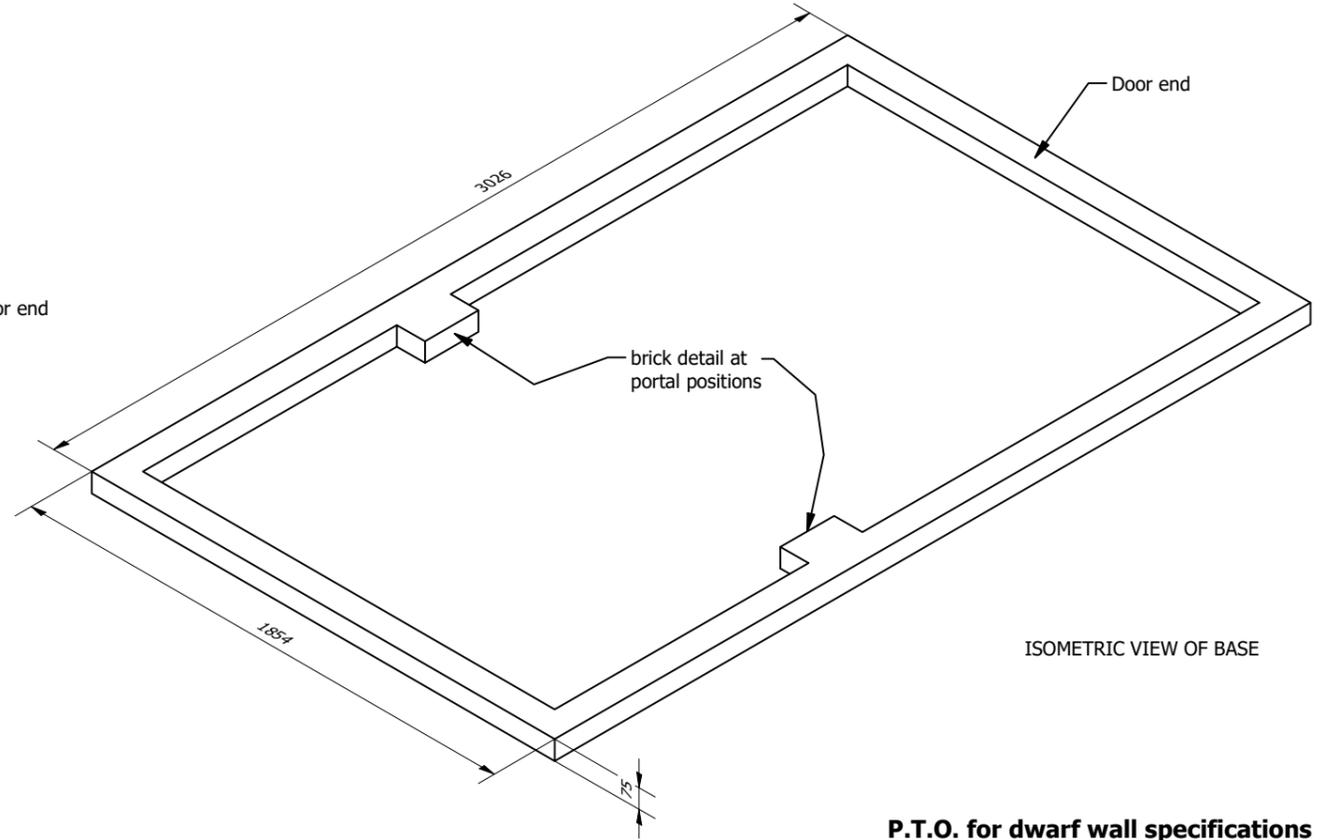
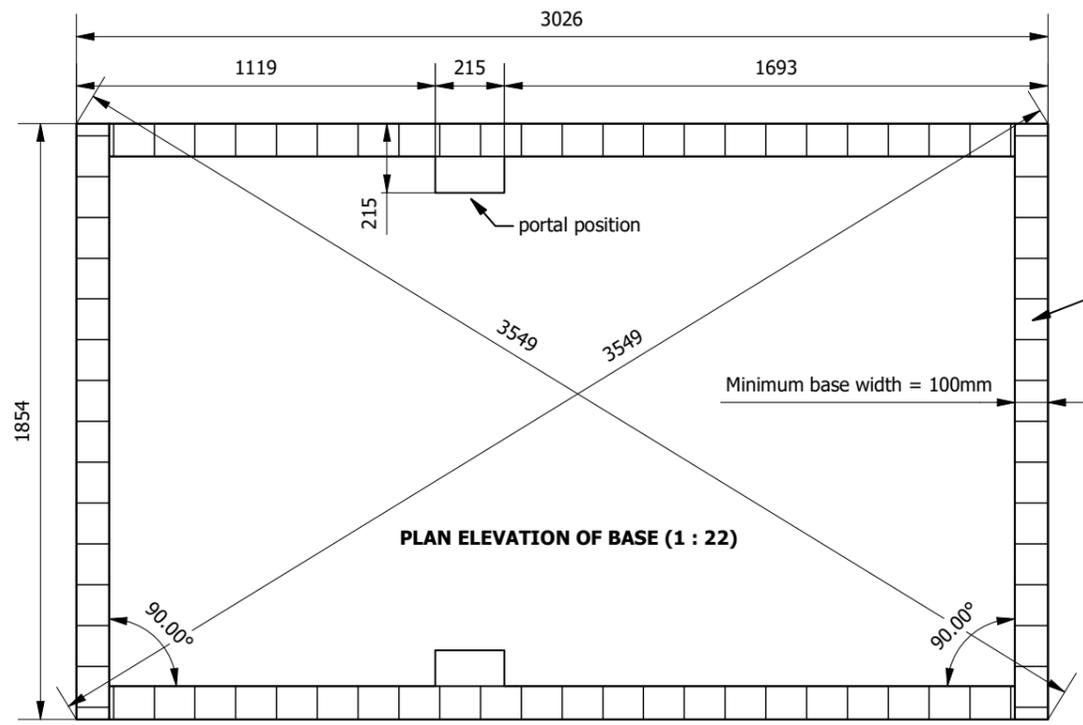
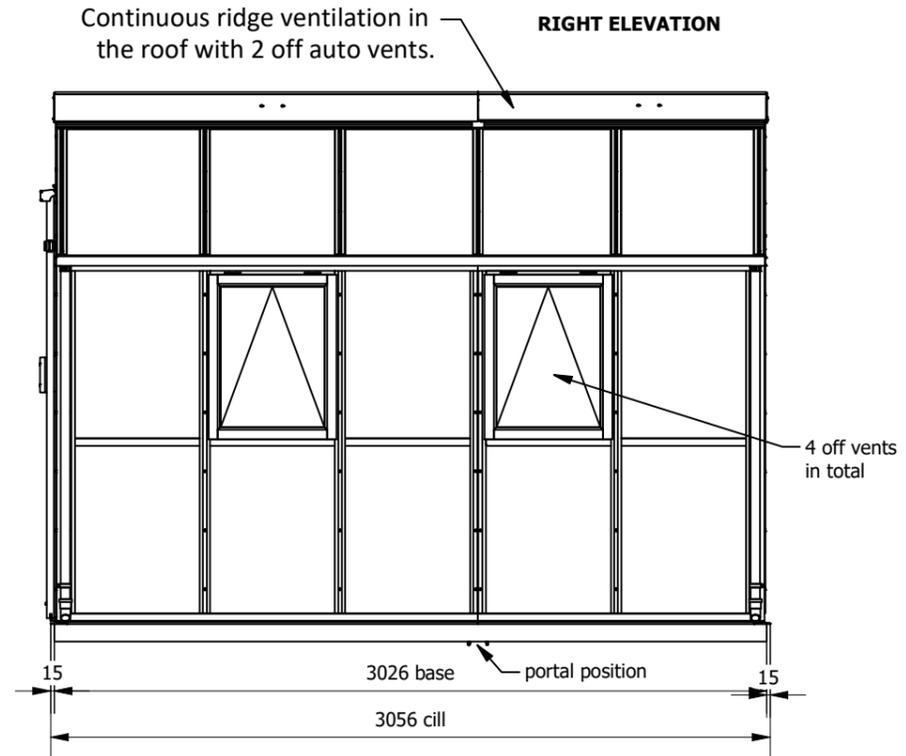


REV	DESCRIPTION	ZONE	CHECKED BY	DATE
A	ORIGINAL	N/A	BRB	07/05/2024

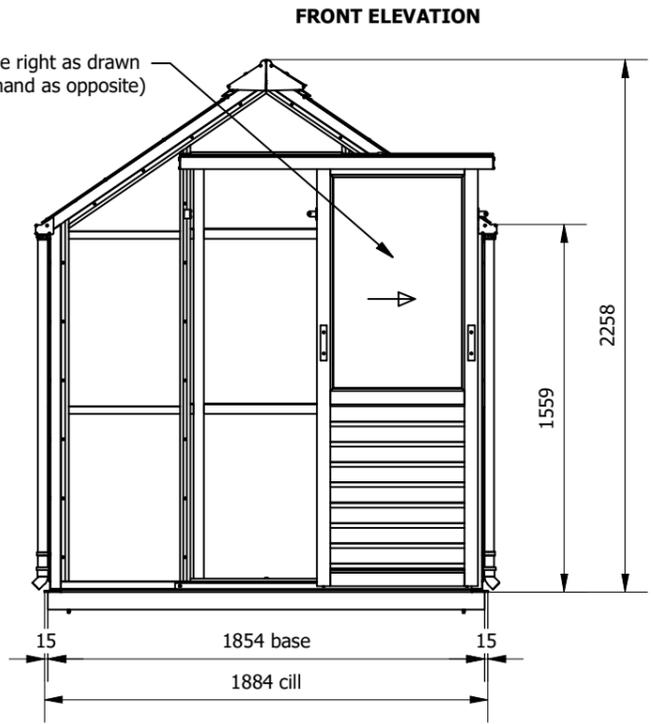

P.T.O. for dwarf wall specifications

PART NUMBER: CG0305		DESCRIPTION: Classic 'Six' by 5 Panel (2+3)				JULIANA GROUP		UNITS: mm
MATERIAL SPECIFICATION:		FINISH SPECIFICATION:		UNSPECIFIED THICKNESS: N/A	THICKNESS TOLERANCE: ± 10%		DRAWN: EJG	
PROJECTION:	UNSPECIFIED SCALE: 1 : 30	PART REVISION NUMBER: A	SHEET NO: 1 / 1	SHEET SIZE: A3	AREA: N/A	MASS: N/A	DATE: 07/05/2024	
UNSPECIFIED TOLERANCES ACCORDING TO ISO 2768-1: M						JULIANA Halls Greenhouses		APPROVED: BRB
<small>IF IN DOUBT ASK / REMOVE ALL BURRS & SHARP EDGES</small>								DATE: 07/05/2024

THIS DOCUMENT AND THE COPYRIGHT HEREIN ARE THE PROPERTY OF JULIANA GROUP AND MAY NOT BE USED, COPIED OR DISCLOSED TO ANY THIRD PARTY WITHOUT THE WRITTEN CONSENT OF JULIANA GROUP